

The following risks are identified as unusual or unfamiliar to a competent contractor

CONSTRUCTION RISKS
There are no significant or unfamiliar risks



DEMOLITION RISKS (FUTURE)
There are no significant or unfamiliar risks

It is assumed that all work will be carried out by a competent contractor working, where appropriate, to an approved method statement


HARDSTANDING LEGEND

-  200mm Base Recycled Road Planings
-  400mm Base Recycled Road Planings
-  New Self-binding Gravel Track
-  Minimal Dig Gravel Hardstanding

BOUNDARIES LEGEND

-  Existing boundary retained and enhanced
-  New 1.525 high green powder coated welded wire mesh fence panels

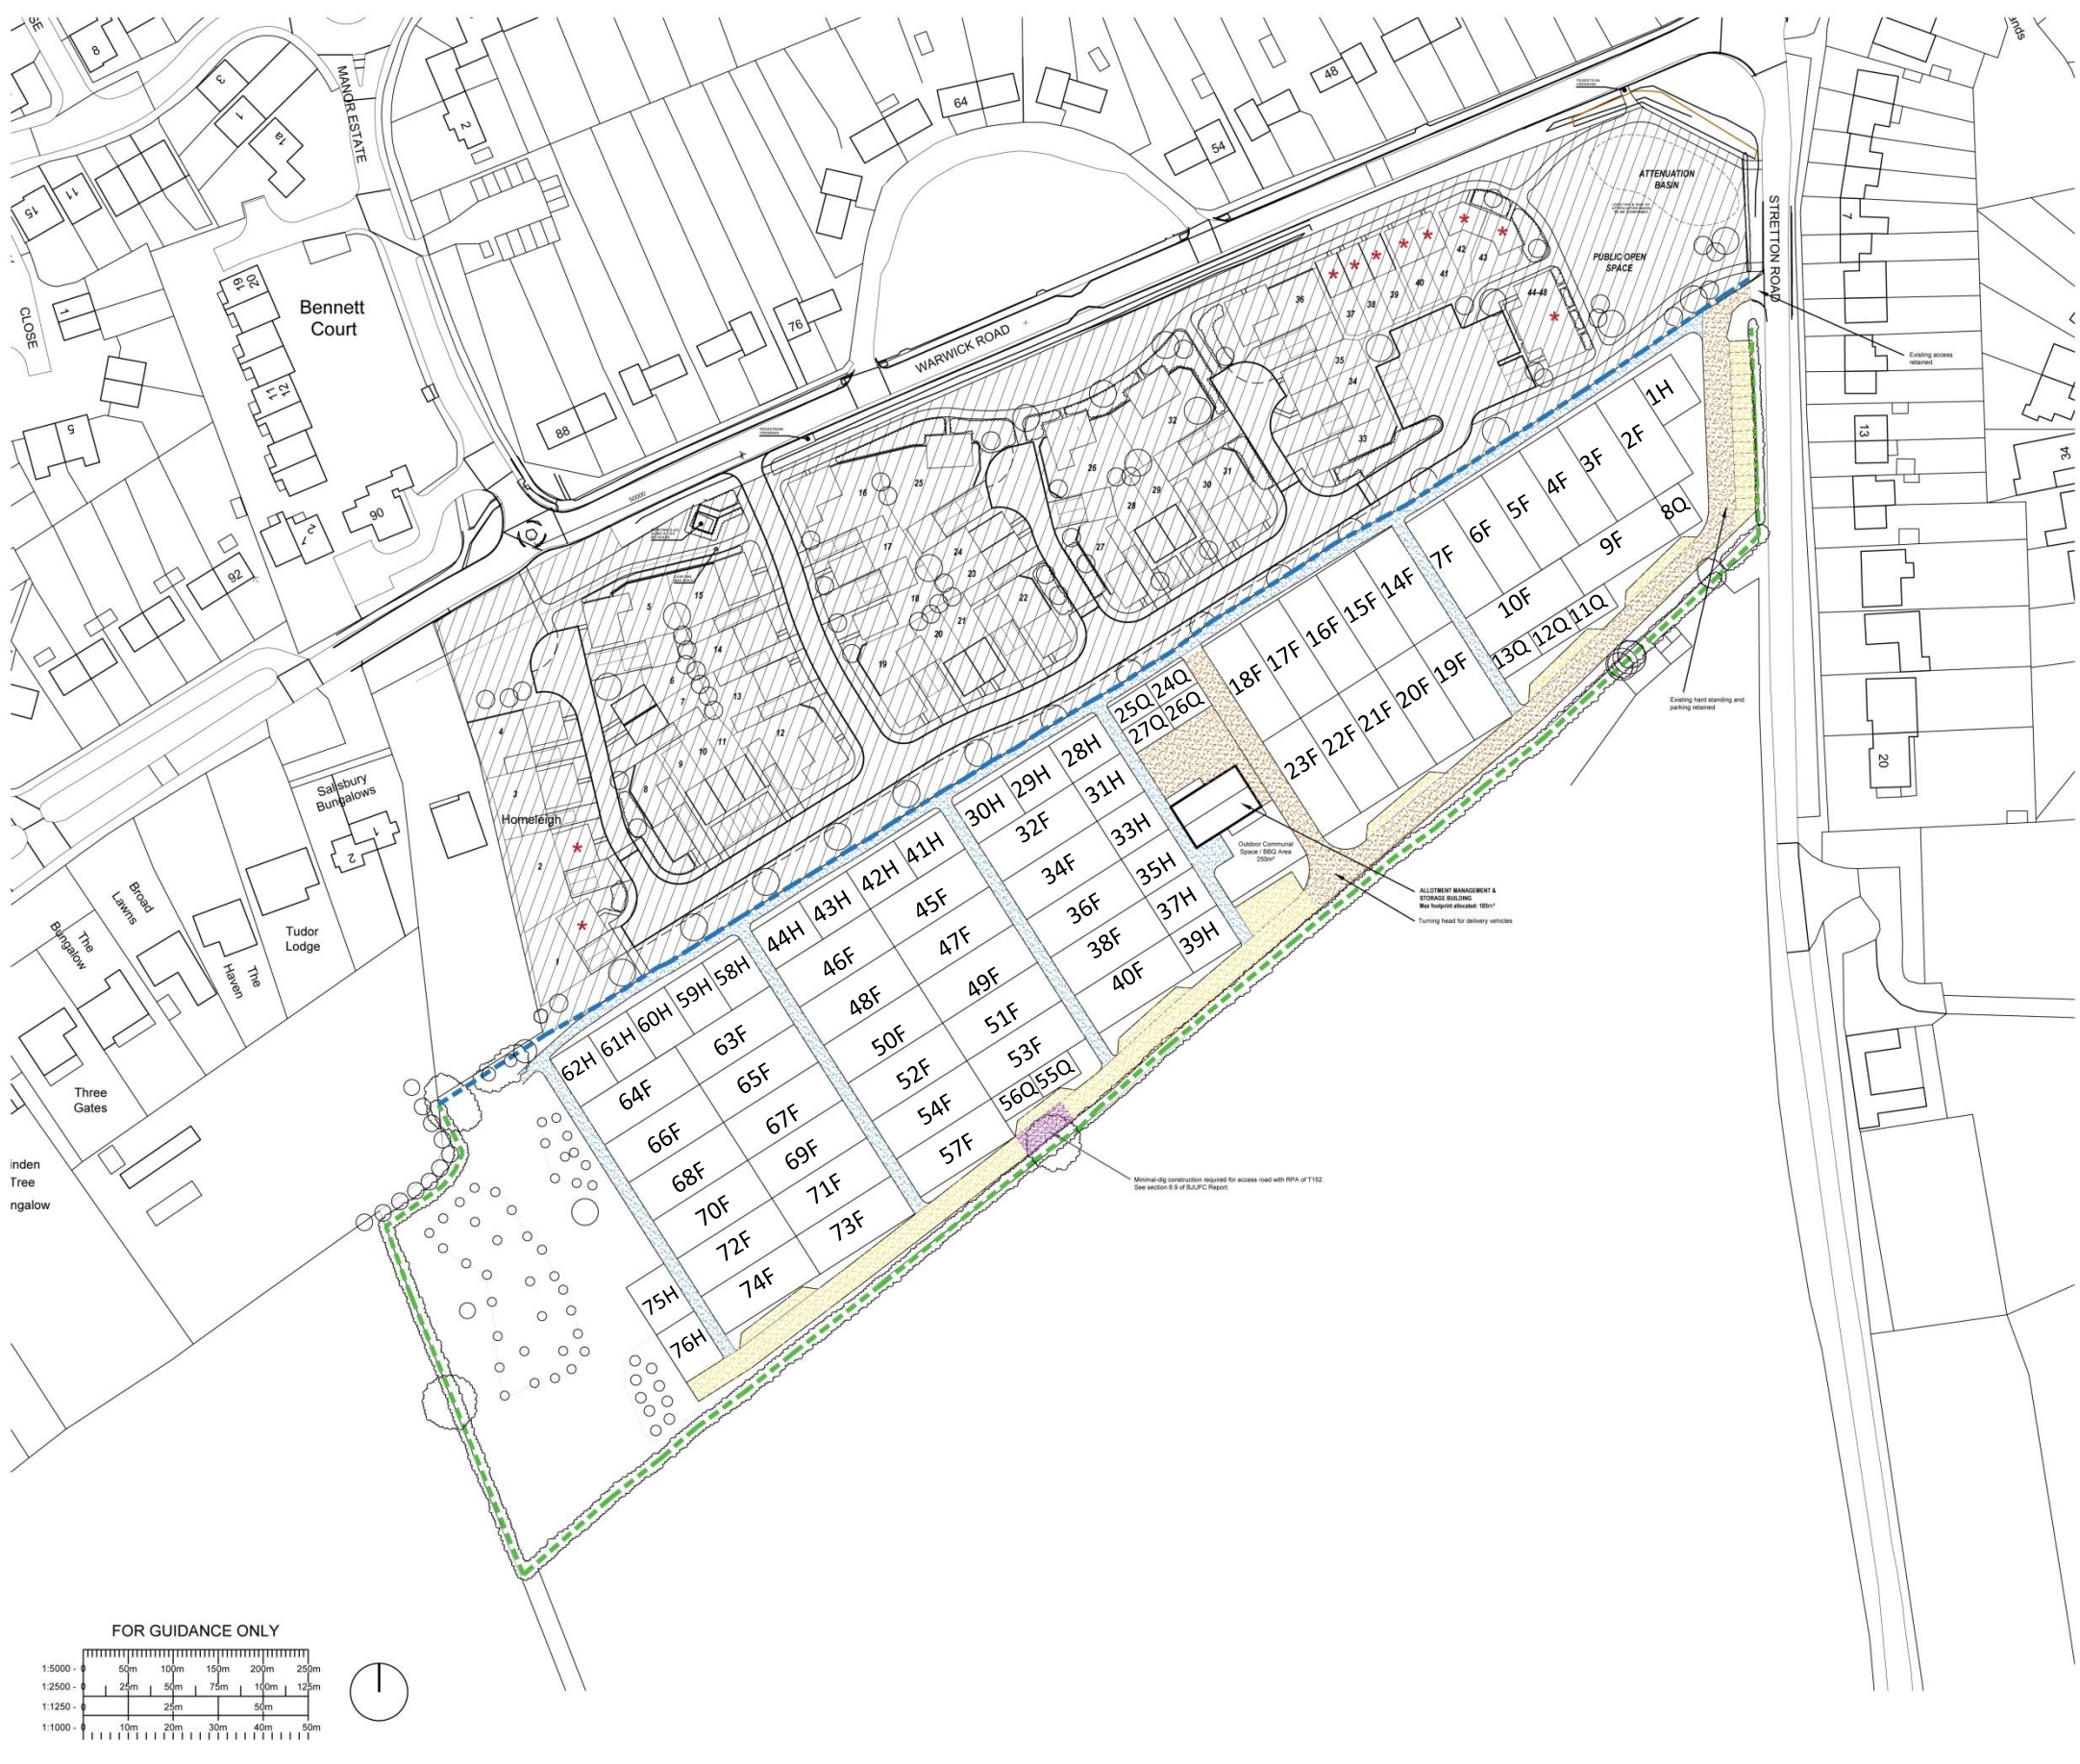

 Adjoining Residential Application



REV	DETAILS	DATE	CHECKED



Land South of Warwick Road, Wolston		DRAWING NO	
Allotments - Hardstanding & Boundaries		3380 - 34	
REV	DATE	F	JUL '20
Rosconn Strategic Land		SCALE	
PRELIMINARY		1:1000 @ A2	



 The copyright of this drawing and design is vested in the Architect and must not be copied or reproduced without written consent. All dimensions given are to be verified on site by the responsible contractor. Do not scale dimensions from this drawing.

